


ST PAUL'S SCHOOL, RAMSBOTTOM.  
1905


150 St Pauls CE School Ramsbottom

Elevations and Sections showing


Proposed New Cloak Rooms

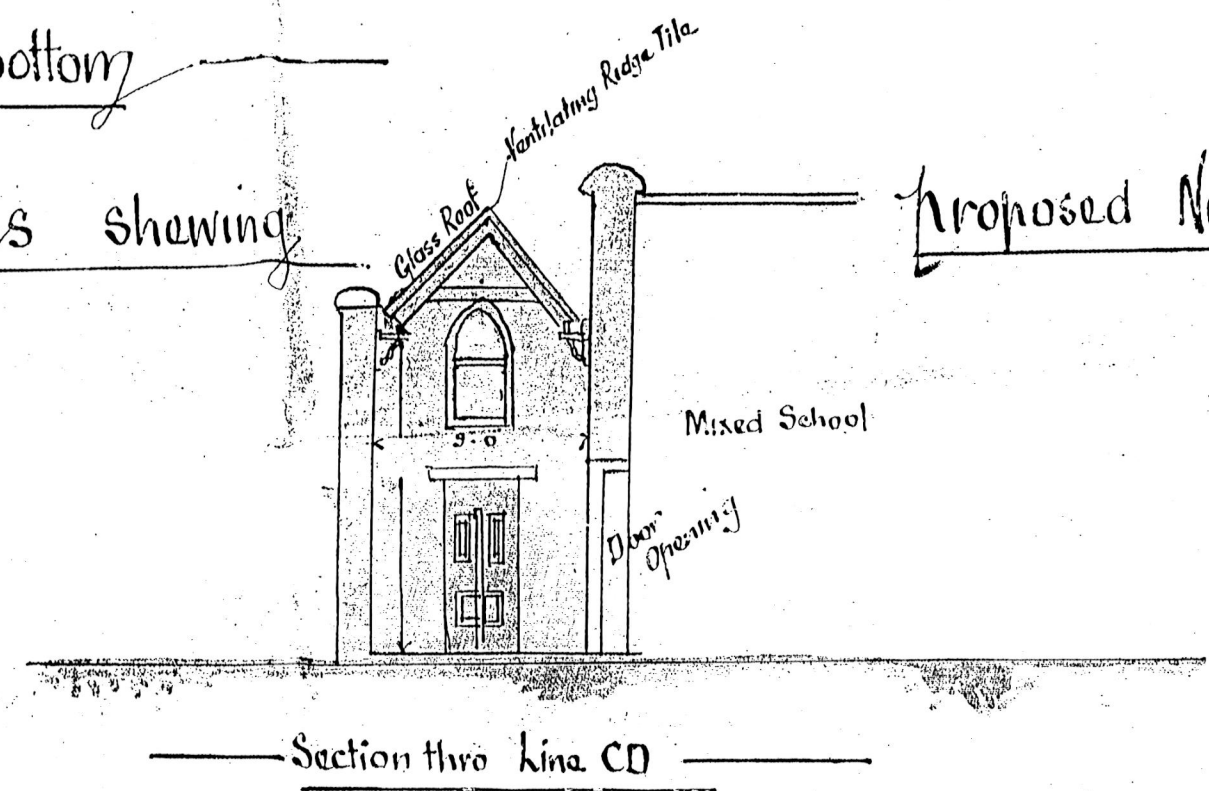


Section thro line CD

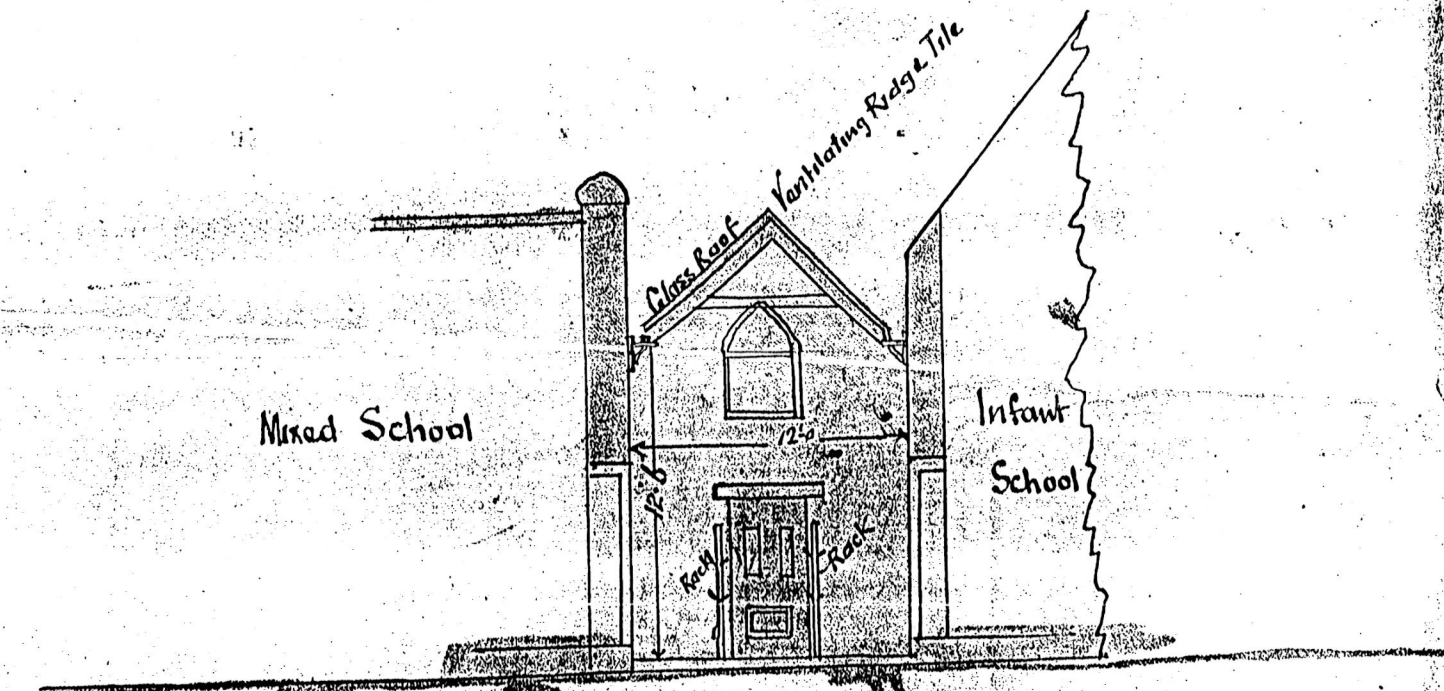


Section through line AB looking West

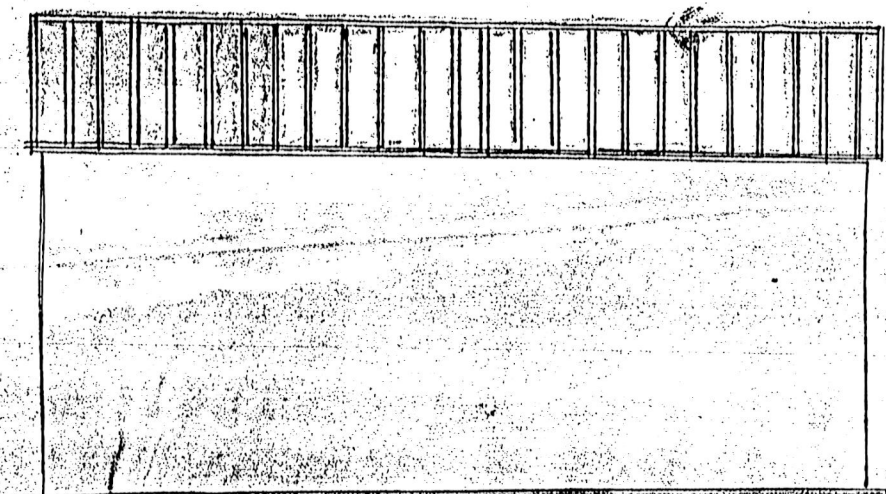


South Elevation Boys Porch

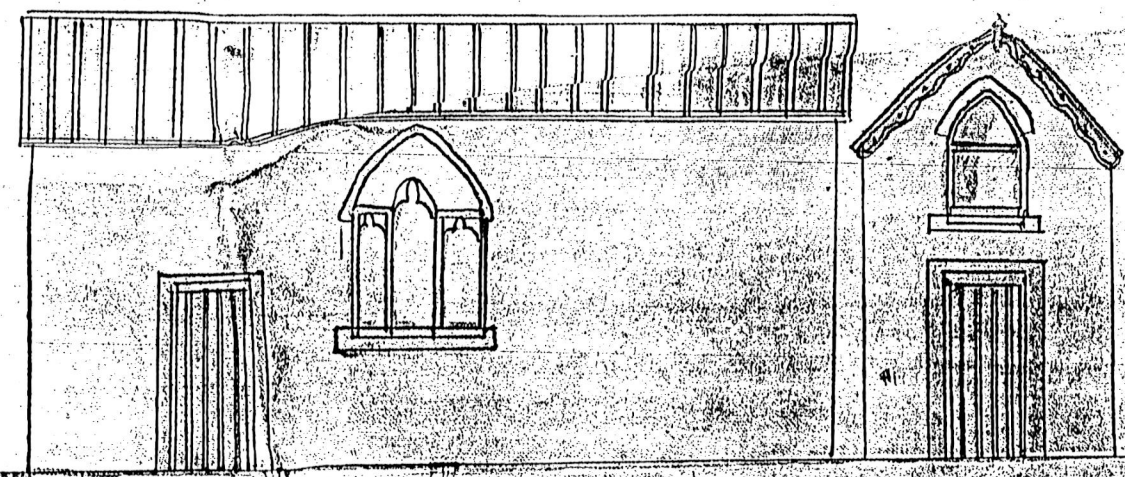


North Elevation of Boys Porch

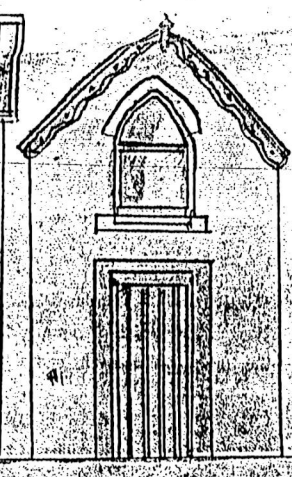


West Elevation Boys

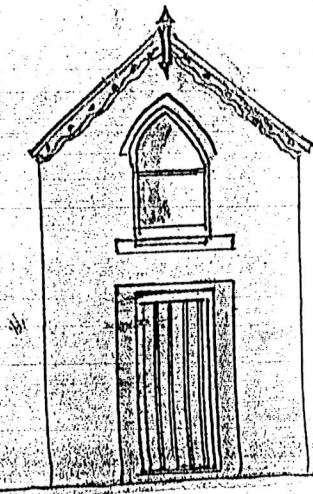

West Elevation (Girls)

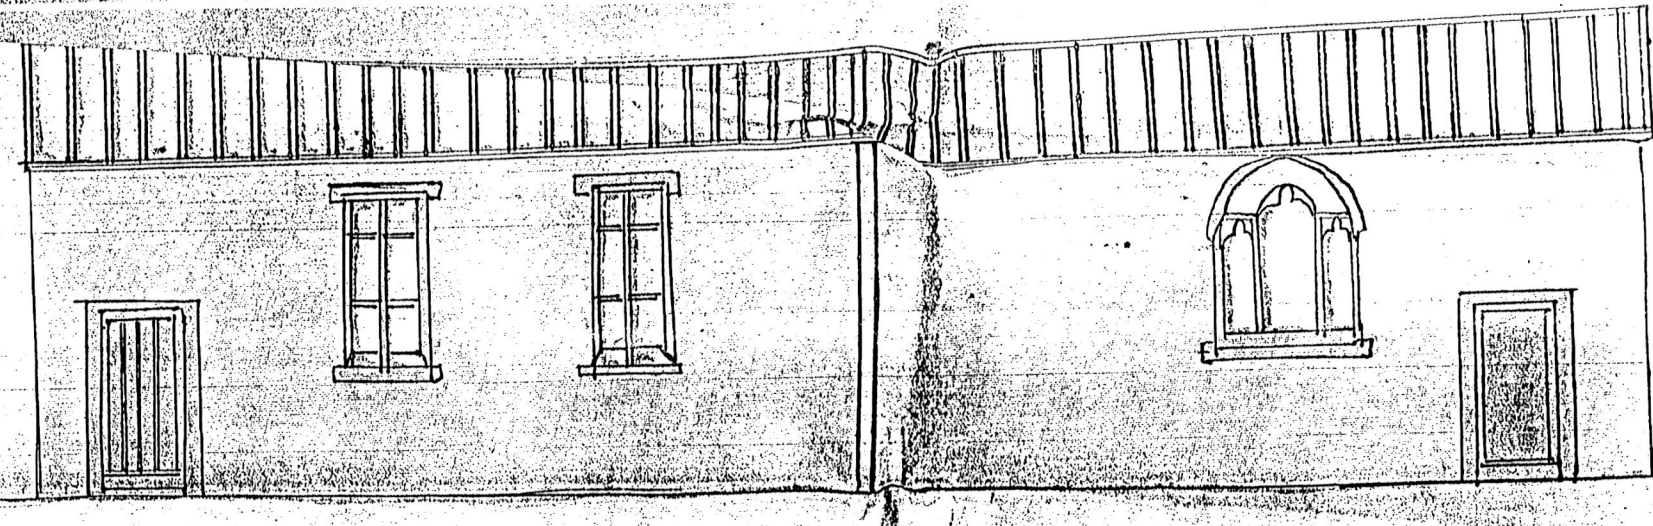

North Elevation Girls & Infants Porch

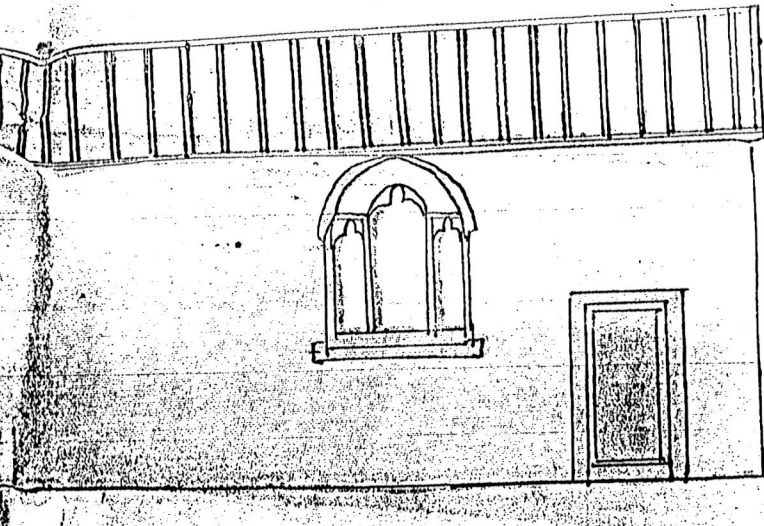

South Elevation Girls & Infants Porch



New Erection

Existing Schoolroom

New Erection

Existing Schoolroom

Elevation to Craw Lane

St Andrews Sch - smallest  
1847 - Admans Sch  
1862 - St Pauls National School

1/8 Scale 150

RHS/20/2/2/112

Approved Sept. 14th 1905  
Thos. St. Bell  
Surveyor to the Surveyor.

John Barnett  
Chairman.

150

150