


ELEVATION.

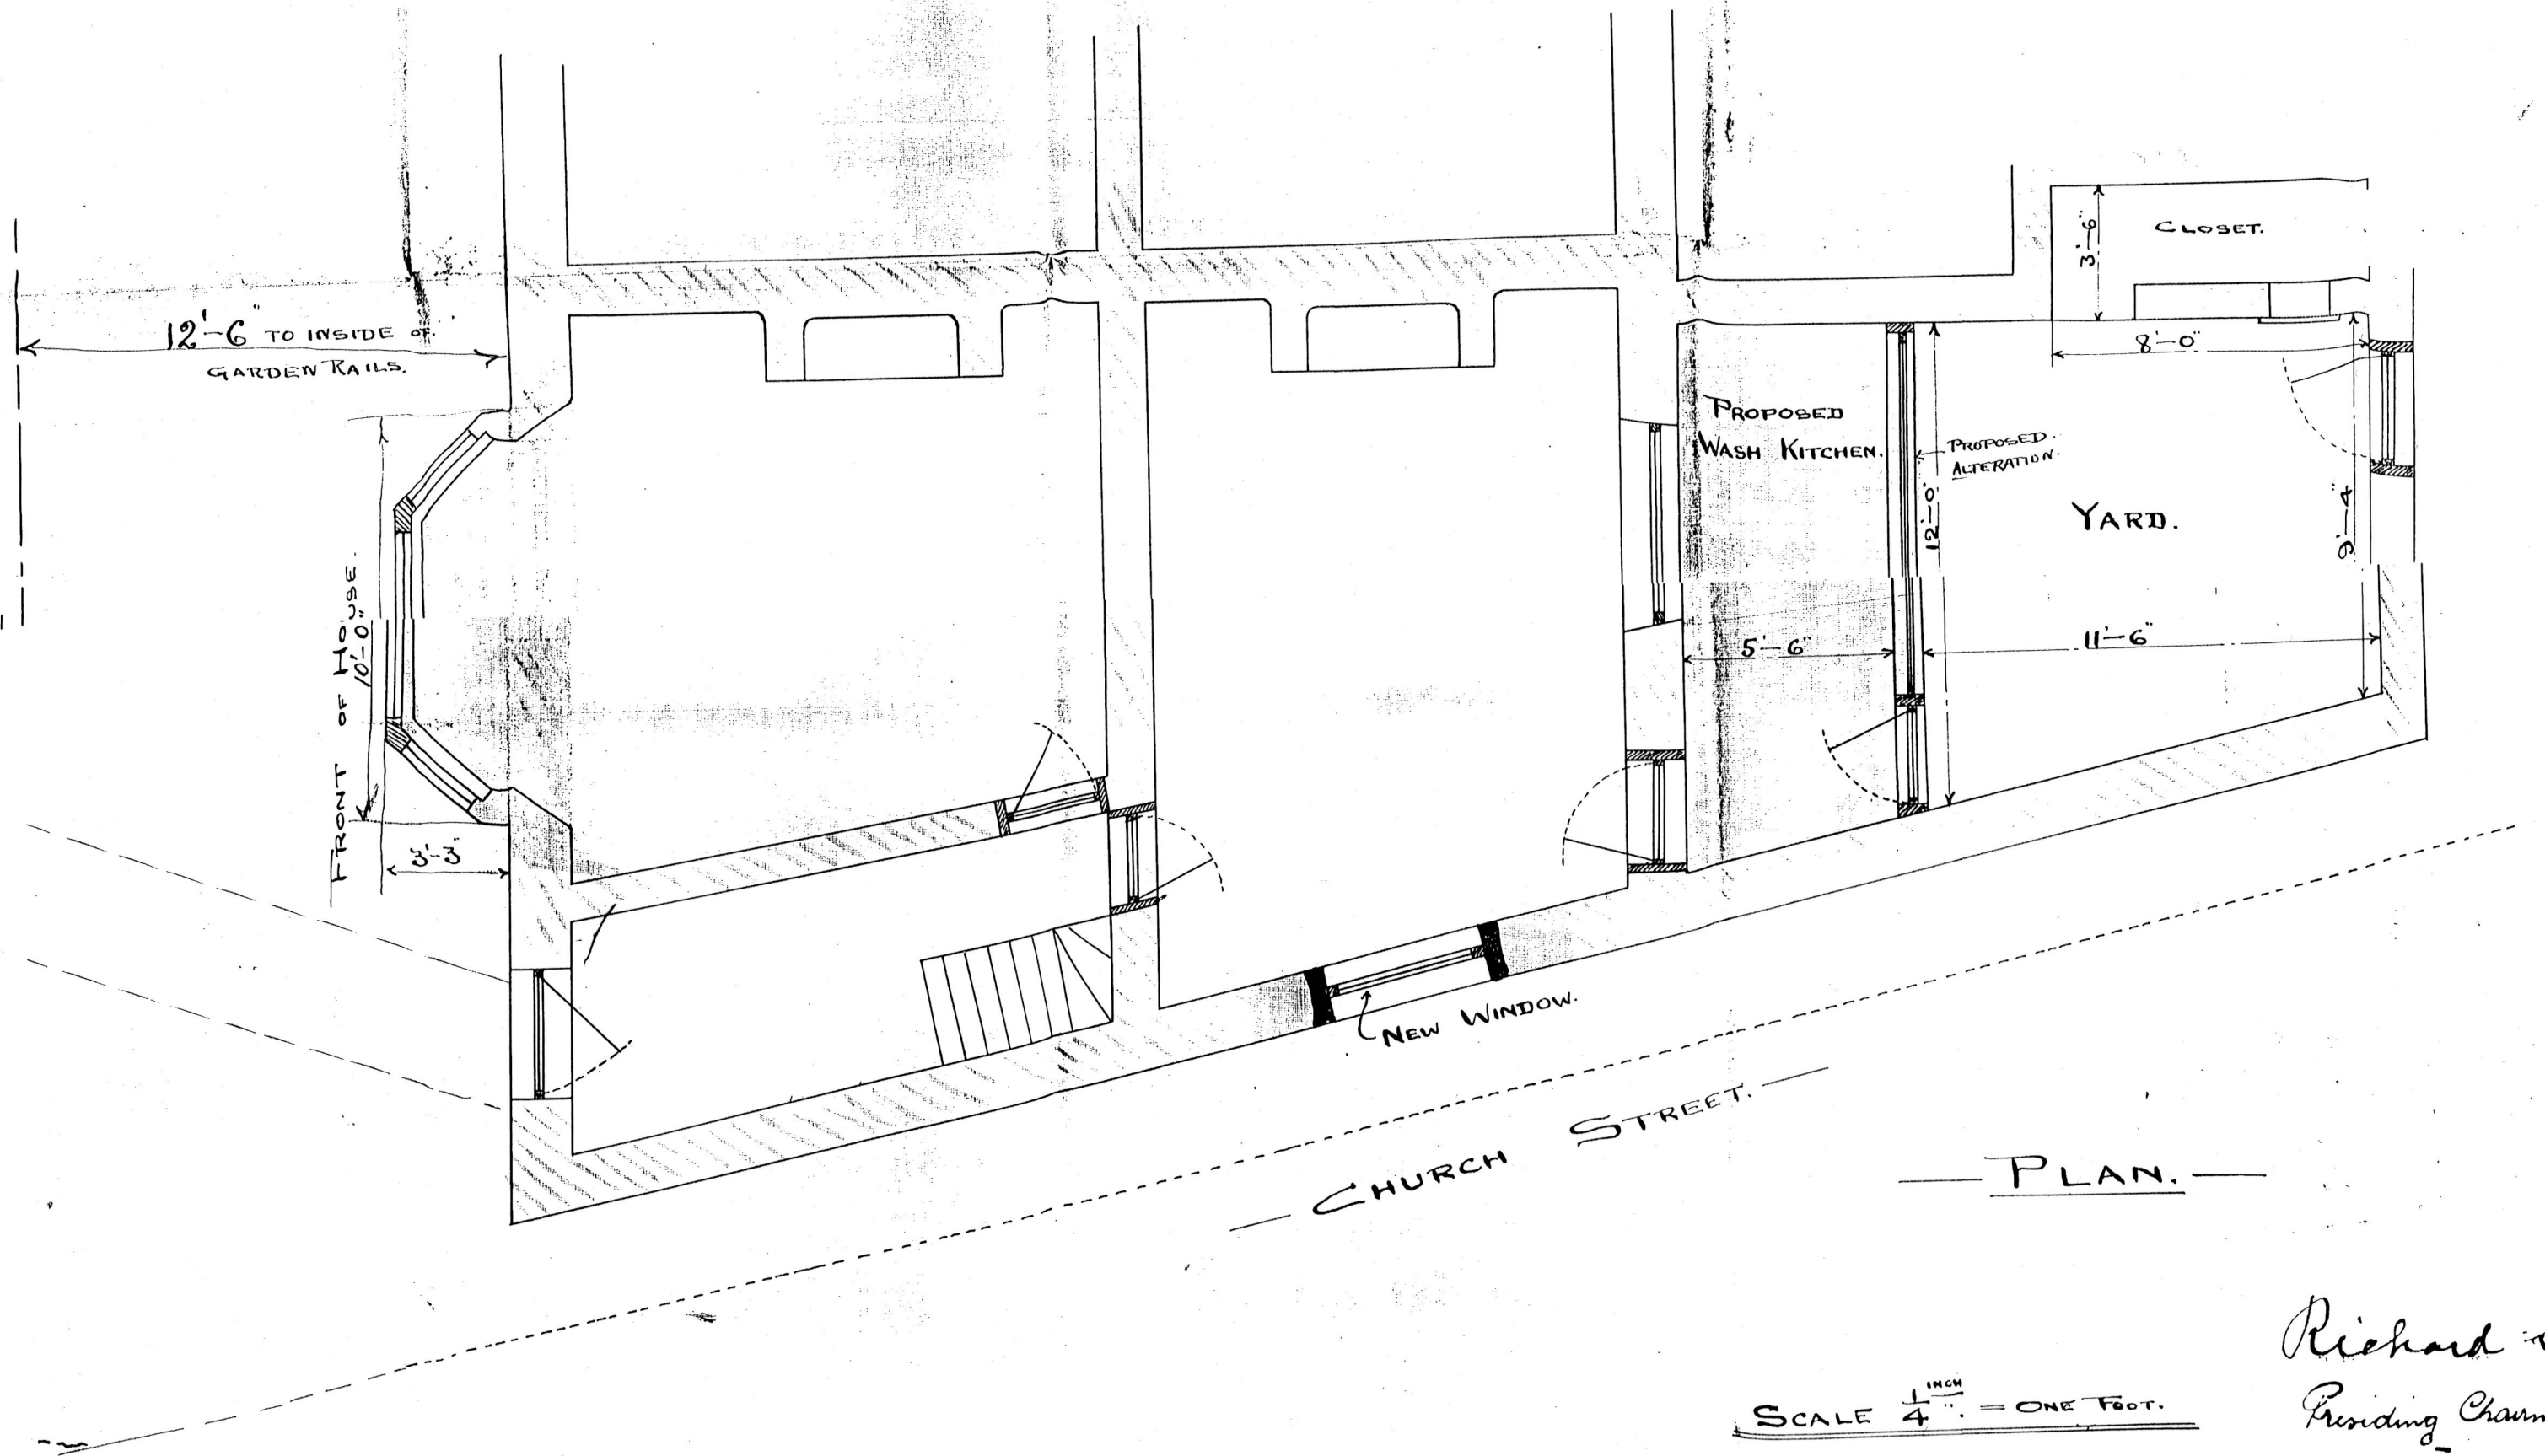

PLAN.

SCALE $\frac{1}{4}$ " = ONE FOOT.

Richard Shor
 Recording Chairman
 14th Feb.
 1907
 J. H. S. S.
 Surveyor to the Com.

PROPOSED ALTERATION TO BACKYARD
 ED ALTERATION TO BACKYARD AT MRS ARMSTRONG'S HOUSE.
 2 CROW LANE.

RHS/20/2/2/13